



- 1) All pipe lengths 80'-0"
- 2) Arbor height = 12'-0"
- 3) Capacity= 2000 lbs max. (907.18 kg)

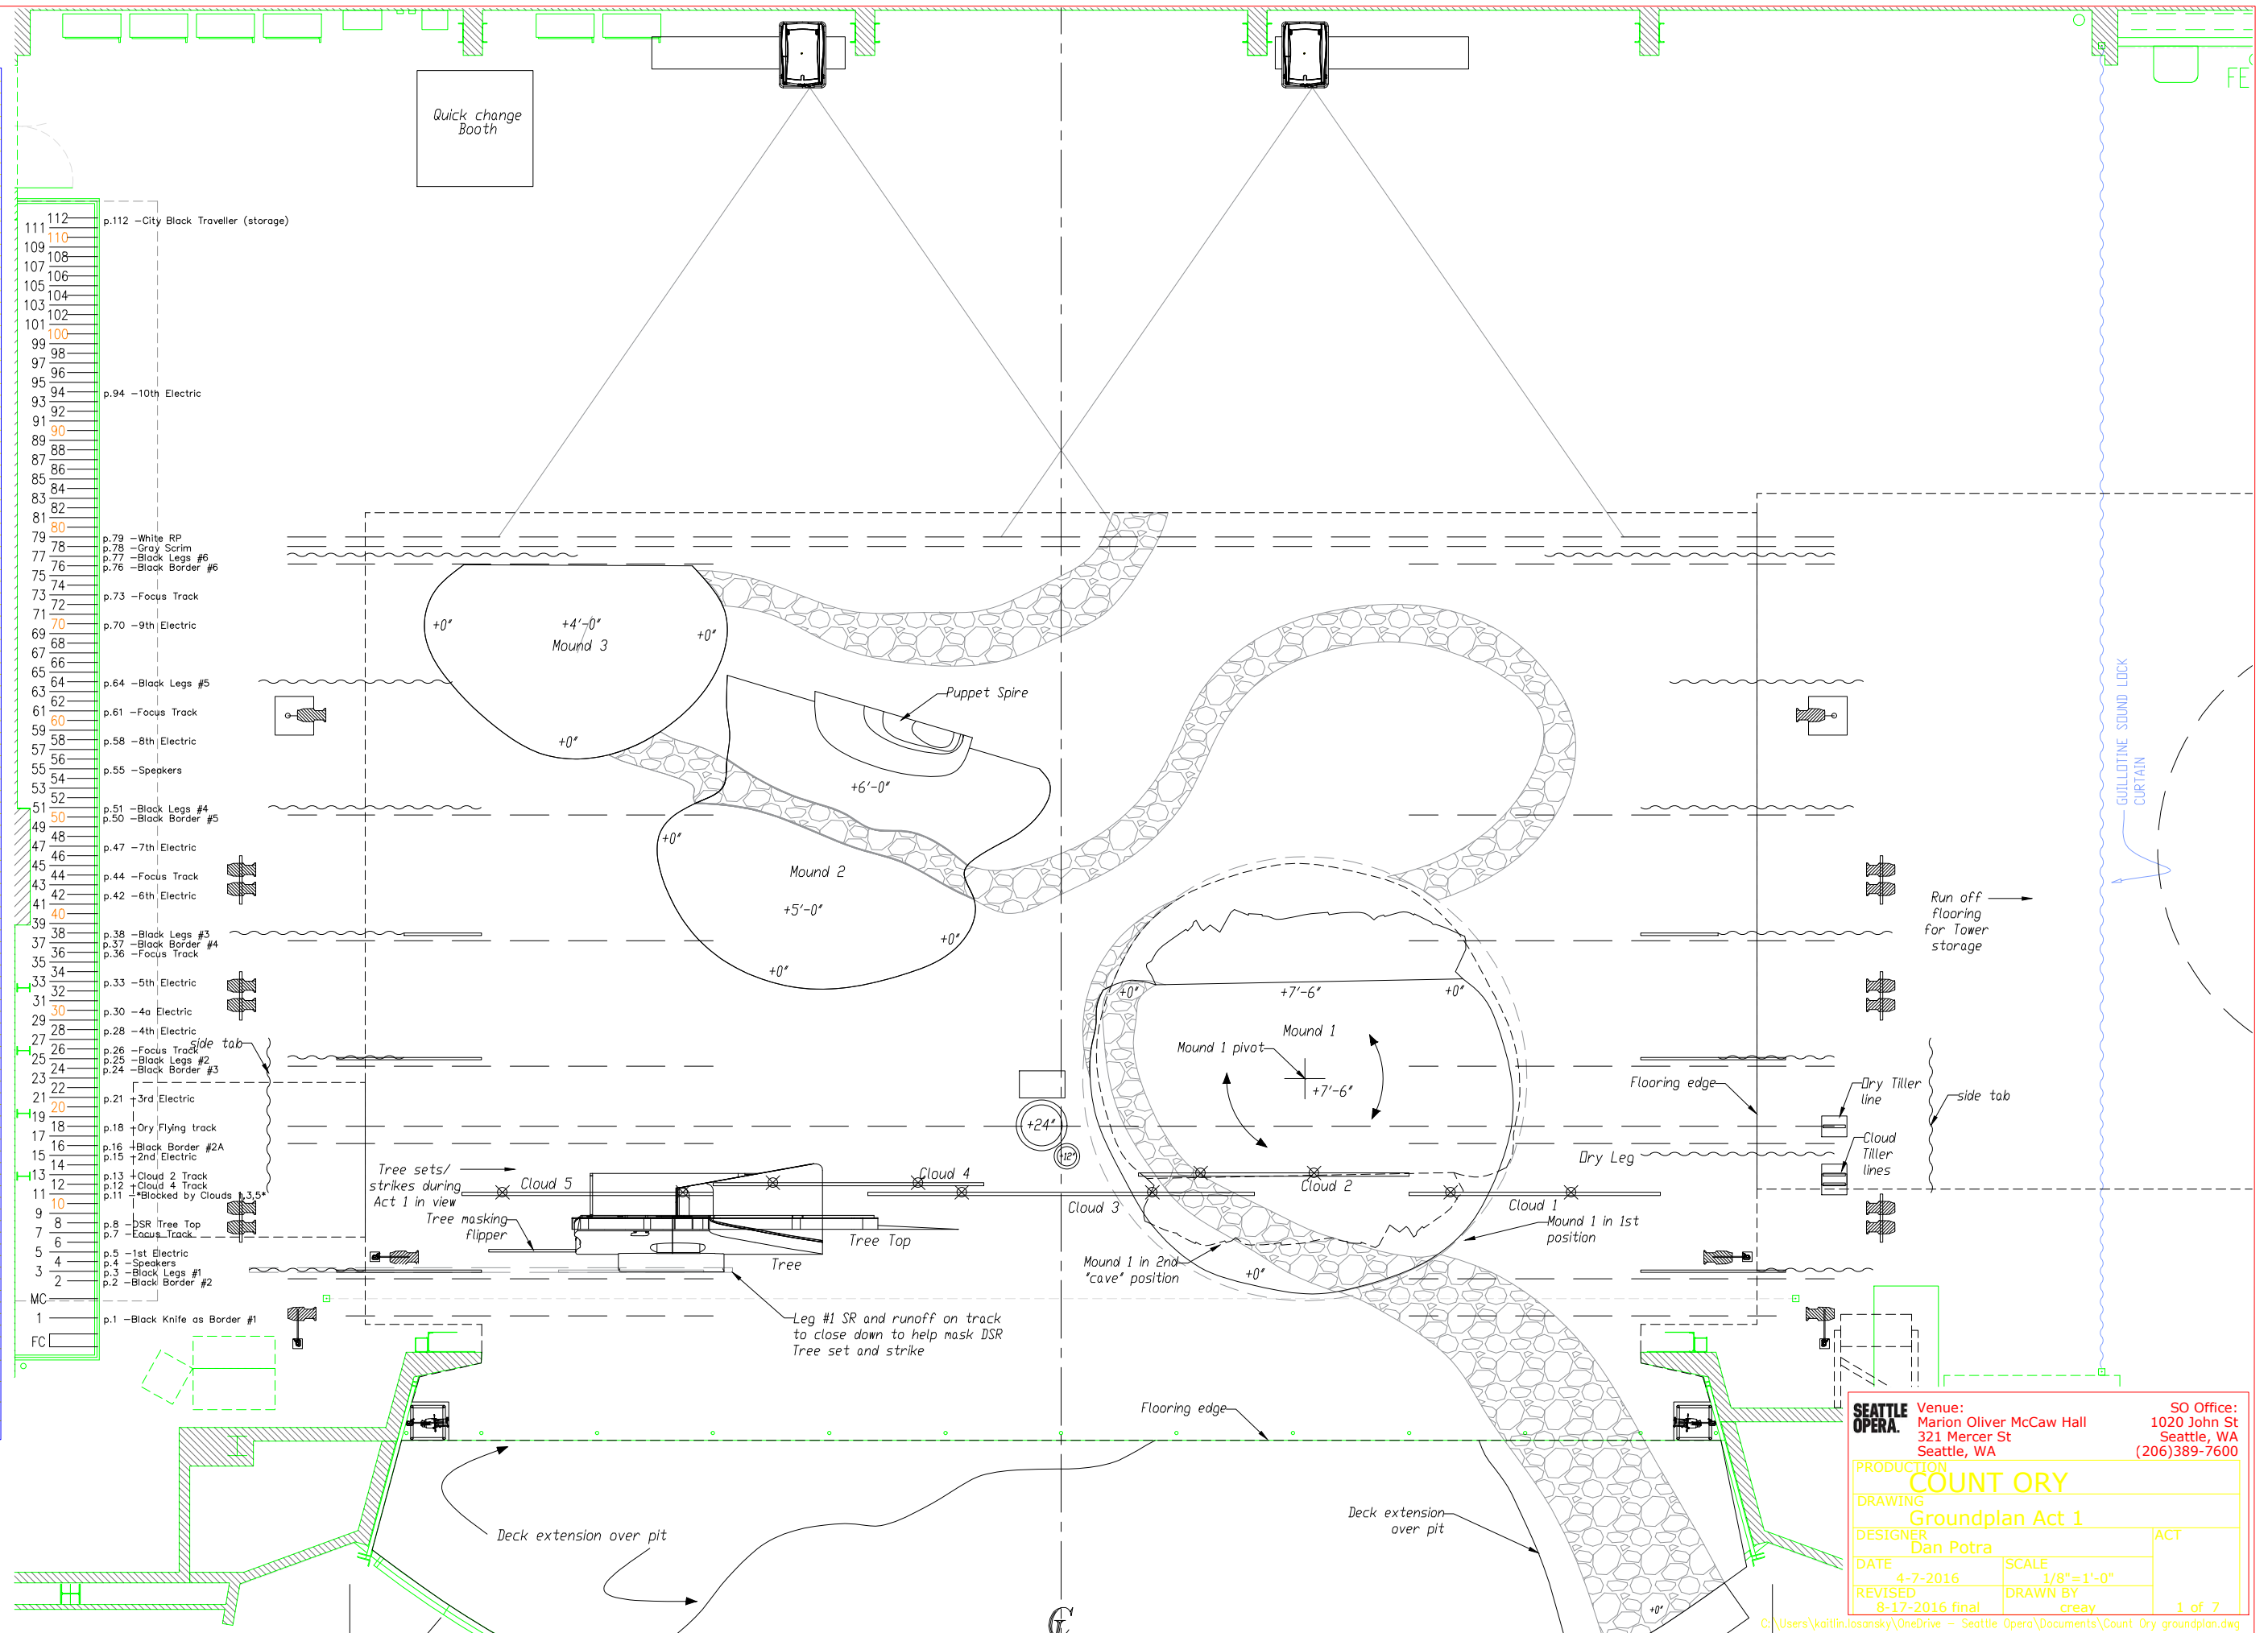

	Venue: Marion Oliver McCaw Hall 121 Mercer St Seattle, WA		SO Office: 1020 John St Seattle, WA (206)389-7600
	PRODUCTION COUNT ORY		
DRAWING Groundplan Act 1			
DESIGNER Dan Potra			ACT
DATE 4-7-2016	SCALE 1/8" = 1'-0"		1 of 7
REVISED 8-17-2016 final	DRAWN BY creay		

HANG CHART

PIPE	DESCRIPTION	ACT
112	CITY BLACK TRAVELER (Storage)	
111		
110		
109		
108		
107		
106		
105		
104		
103		
102		
101		
100		
99		
98		
97		
96		
95		
94	10th ELECTRIC	ALL
93		
92		
91		
90		
89		
88		
87		
86		
85		
84		
83		
82		
81		
80		
79		
78	WHITE RP	ALL
77	GRAY SCRIM	ALL
76	BLACK LEGS #6	ALL
75	BLACK BORDER #6	ALL
74		
73		
72		
71		
70		
69		
68		
67		
66		
65		
64	BLACK LEGS #5	ALL
63		
62		
61		
60		
59		
58	8th ELECTRIC	ALL
57		
56		
55		
54	SPEAKERS	ALL
53		
52		
51	BLACK LEGS #4	ALL
50	BLACK BORDER #5	ALL
49		
48		
47	7th ELECTRIC	ALL
46		
45		
44		
43		
42	6th ELECTRIC	ALL
41		
40		
39		
38	BLACK LEGS #3	ALL
37	BLACK BORDER #4	ALL
36		
35		
34		
33	5th ELECTRIC	ALL
32		
31		
30	4A ELECTRIC	A1
29		
28	4th ELECTRIC	ALL
27		
26		
25	BLACK LEGS #2	ALL
24	BLACK BORDER #3	ALL
23		
22		
21	3rd ELECTRIC	ALL
20		
19		
18	ORY FLYING TRACK	A1
17		
16	BLACK BORDER #2A	ALL
15	2nd ELECTRIC	ALL
14		
13	CLOUD 2 TRACK	ALL
12	CLOUD 4 TRACK	ALL
11	*Blocked by Clouds 1,3,5	None
10		
9		
8	DSR TREE TOP	A1
7		
6		
5	1st ELECTRIC	ALL
4	SPEAKERS	ALL
3	BLACK LEGS #1	ALL
2	BLACK BORDER #2	ALL
MC	HOUSE MAIN DRAPE	
1	BLACK KNIFE as BORDER #1	ALL
Spot	50 TITLE SCREEN (3'x24' @ +29'-10")	
FC	FIRE CURTAIN	

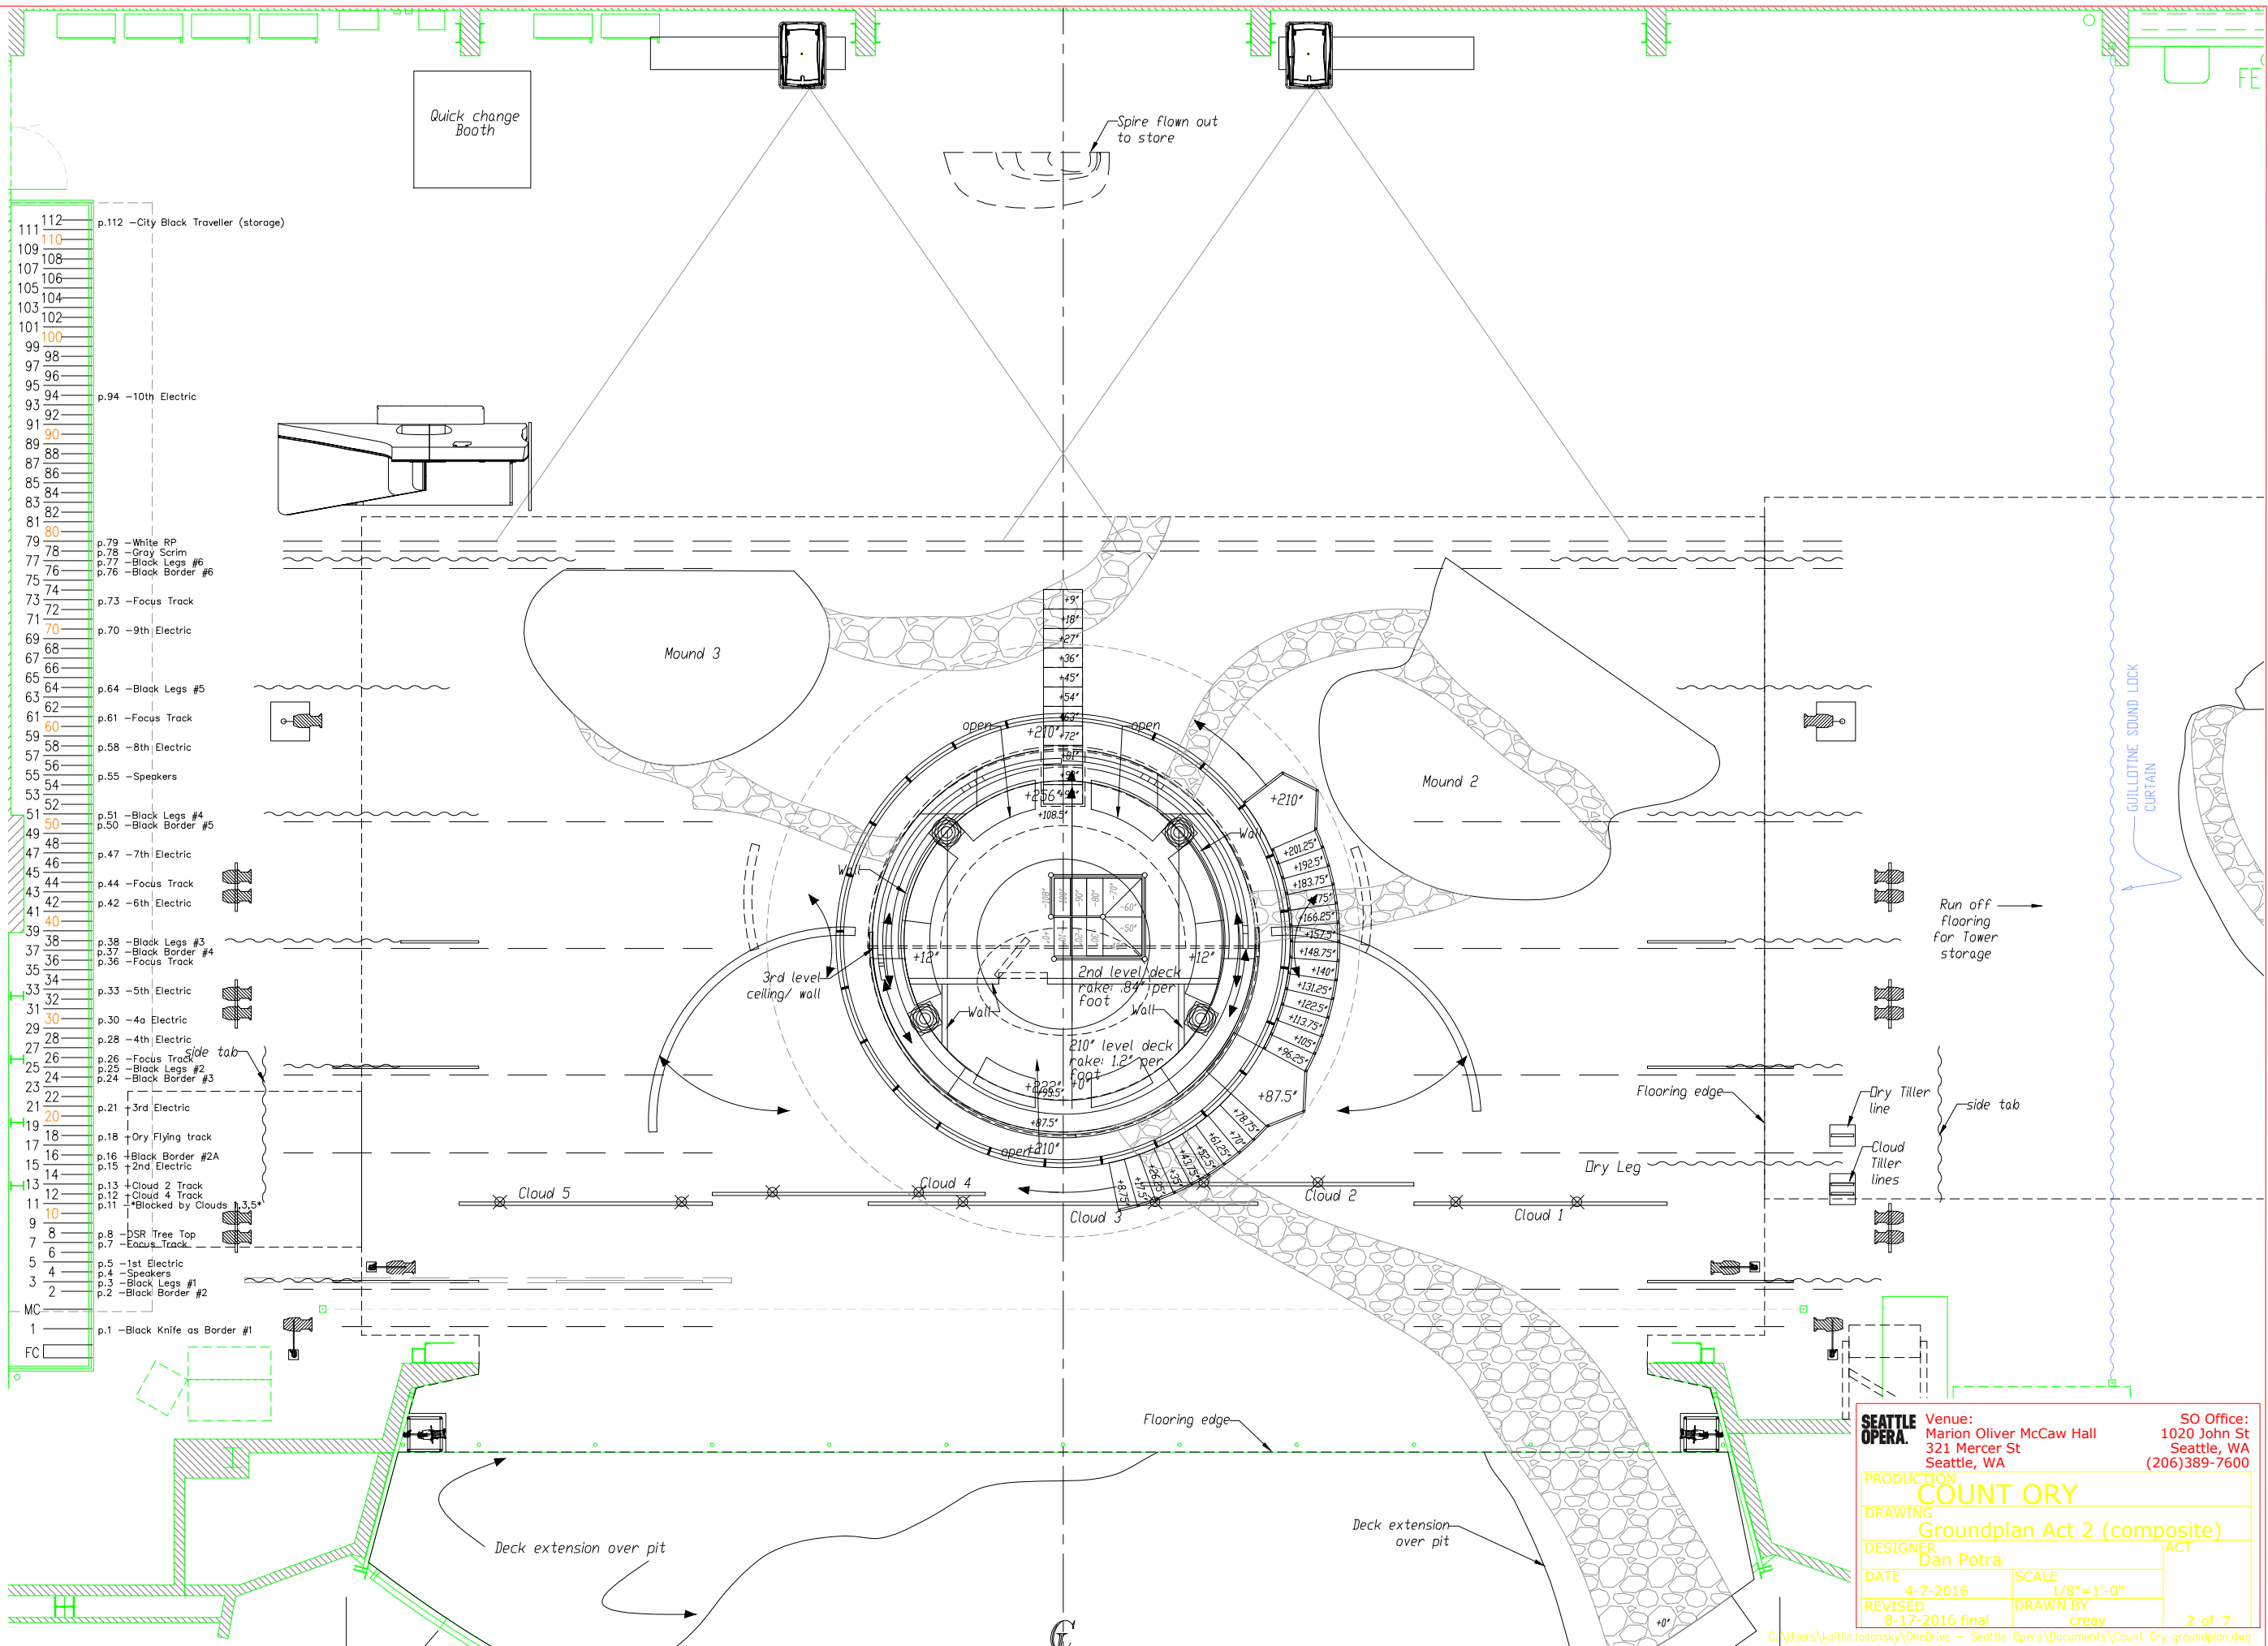

GRID NOTES

- 1) Grid Capacity = 200lb per Sq. Foot
- 2) 30 @ point hoists = 750lb capacity ea.

LINESET NOTES

- 1) All pipe lengths 80'-0"
- 2) Arbor height = 12'-0"
- 3) Capacity= 2000 lbs max. (907.18 kg)

SEATTLE OPERA.	Venue: Marion Oliver McCaw Hall 321 Mercer St Seattle, WA	SO Office: 1020 John St Seattle, WA (206)389-7600
	PRODUCTION COUNT ORY	
DRAWING Groundplan Act 2 (composite)		ACT
DESIGNER Dan Potra		
DATE 4-7-2016	SCALE 1/8"=1'-0"	
REVISED 8-17-2016 final	DRAWN BY creay	2 of 7